


2 2ND FLOOR
1/4" = 1'-0"

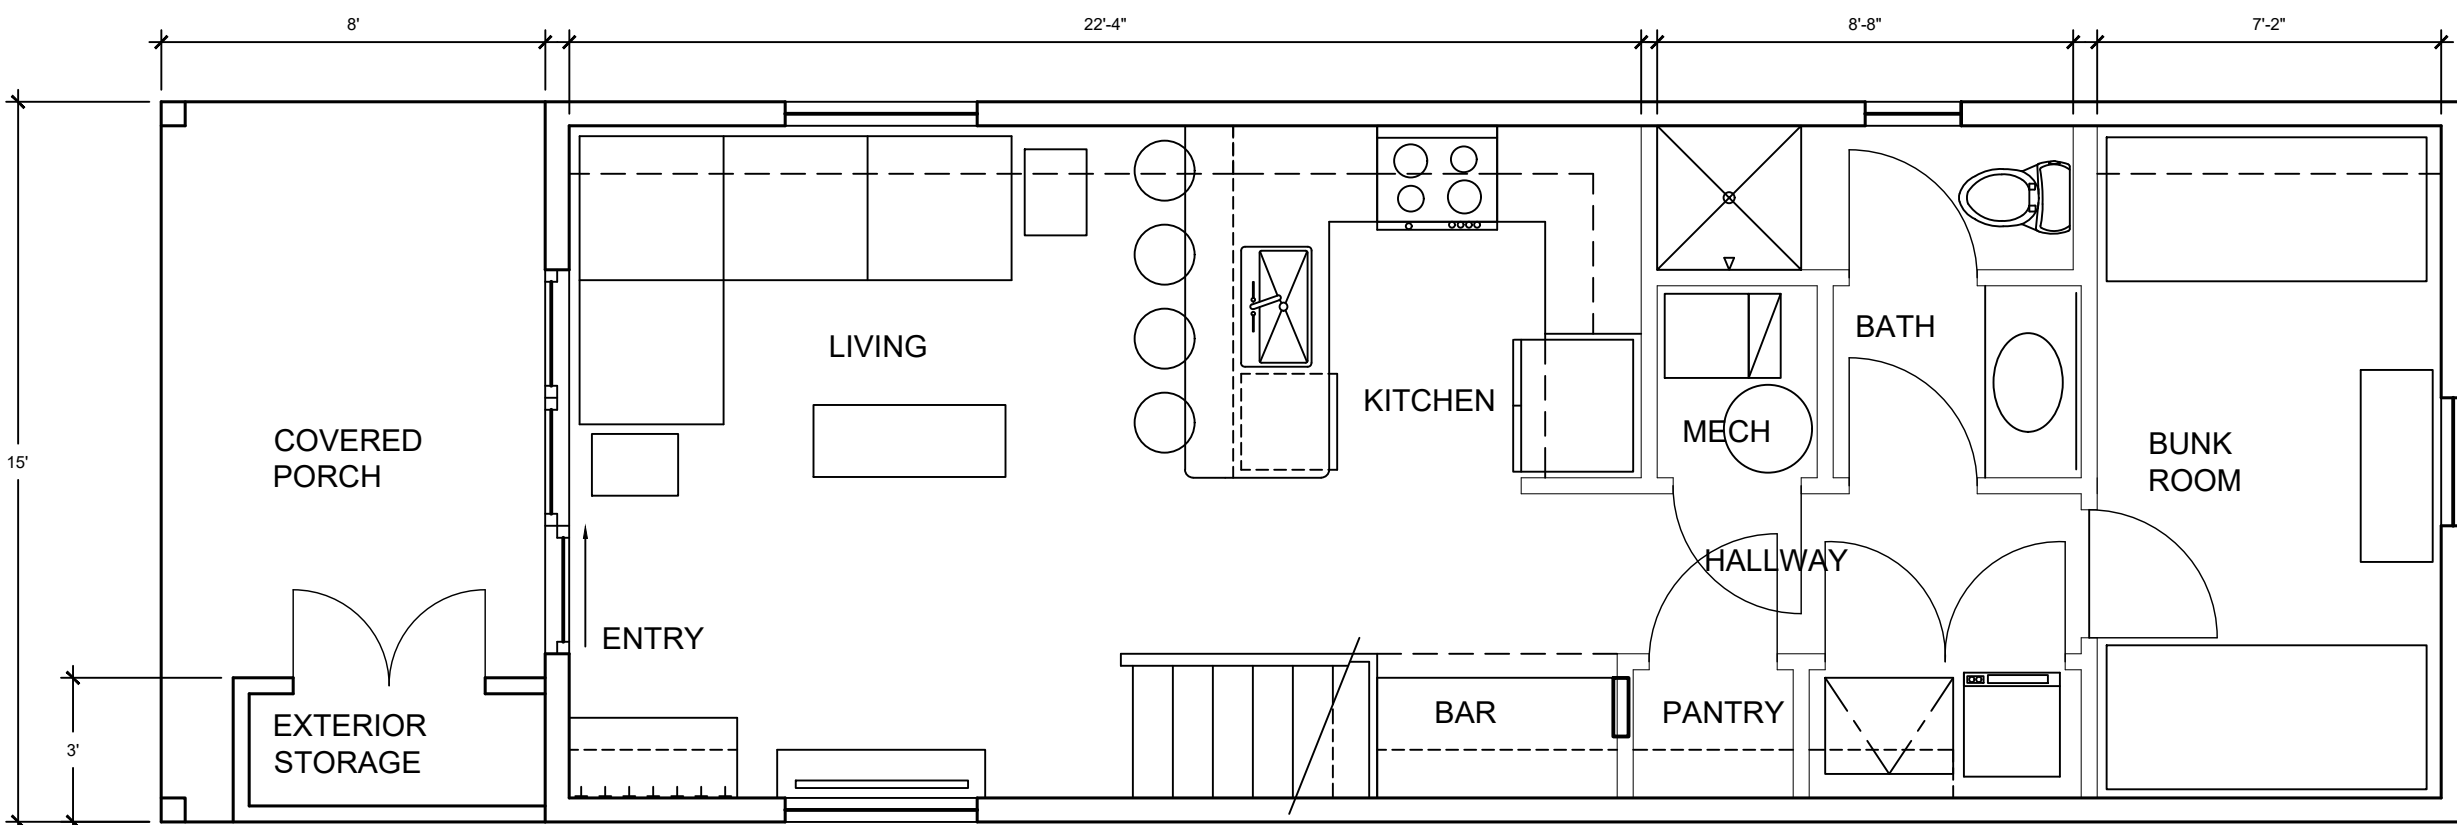

IT MAY BE NECESSARY FOR SOME MODIFICATIONS TO OCCUR BASED ON THE RESULT OF FINAL ENGINEERING COORDINATION

1 1ST FLOOR
1/4" = 1'-0"